



- 1 Fitness Centre
- 2 Reception Desk
- 3 Gymnasium
- 4 Female Changing
- 5 Male Changing
- 6 Stair to Dance

FOURTH FLOOR GYM 1:250

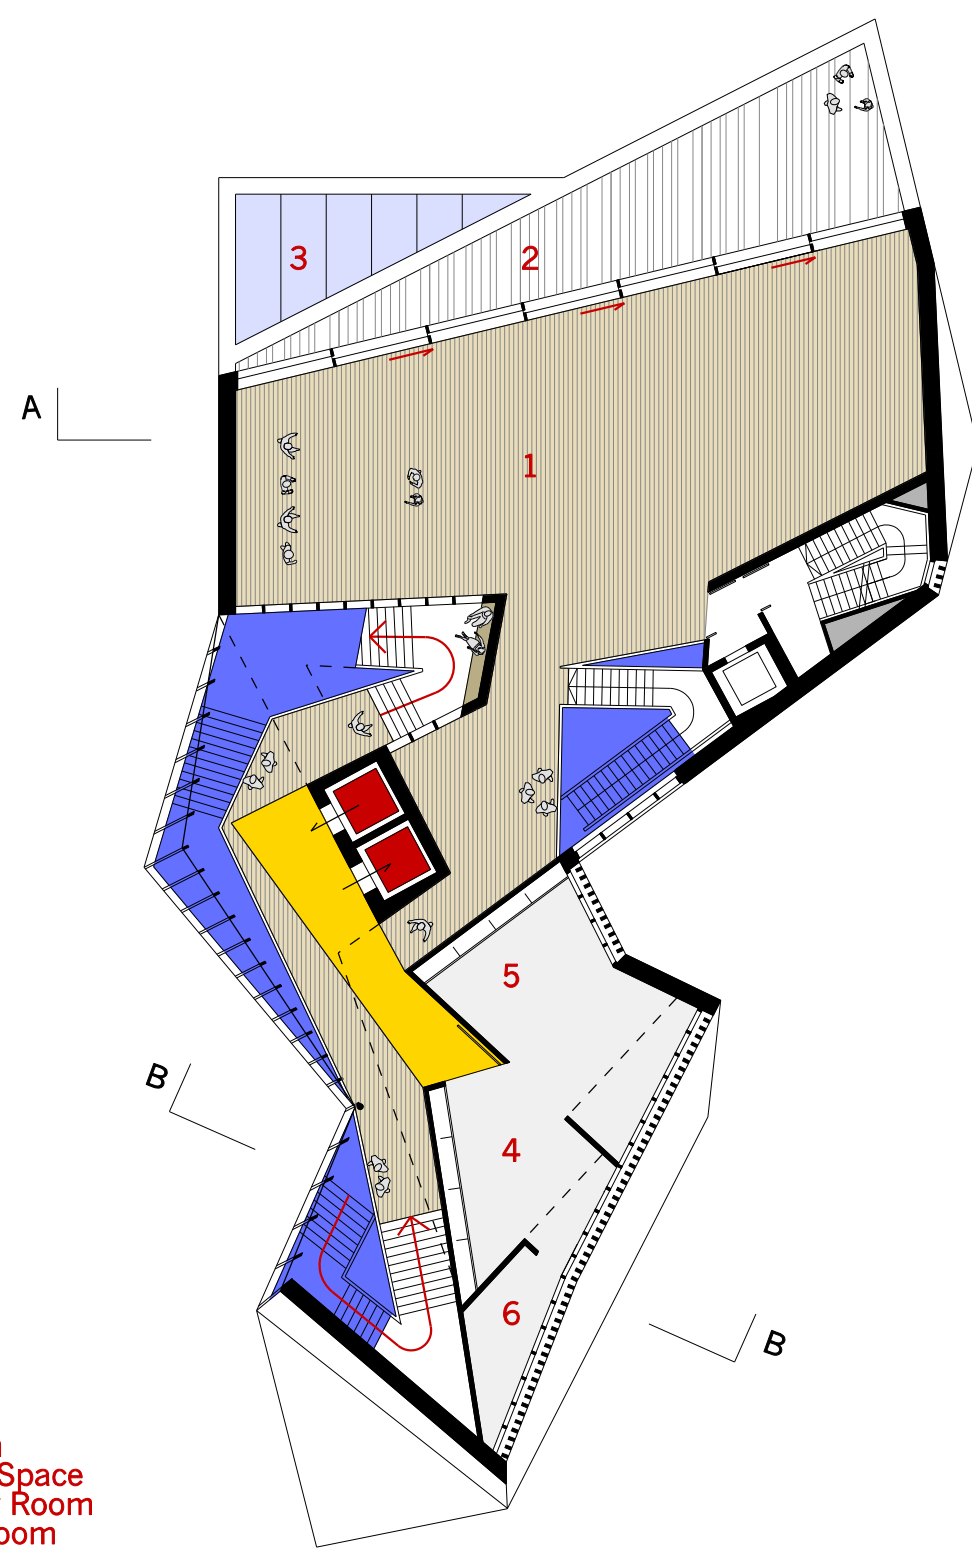

- 1 Dance Studio
- 2 Roof Terrace
- 3 Rooflight to Gym
- 4 Interfaith Social Space
- 5 Multifaith Prayer Room
- 6 Private Prayer Room

FIFTH FLOOR DANCE/ INTERFAITH PRAYER 1:250

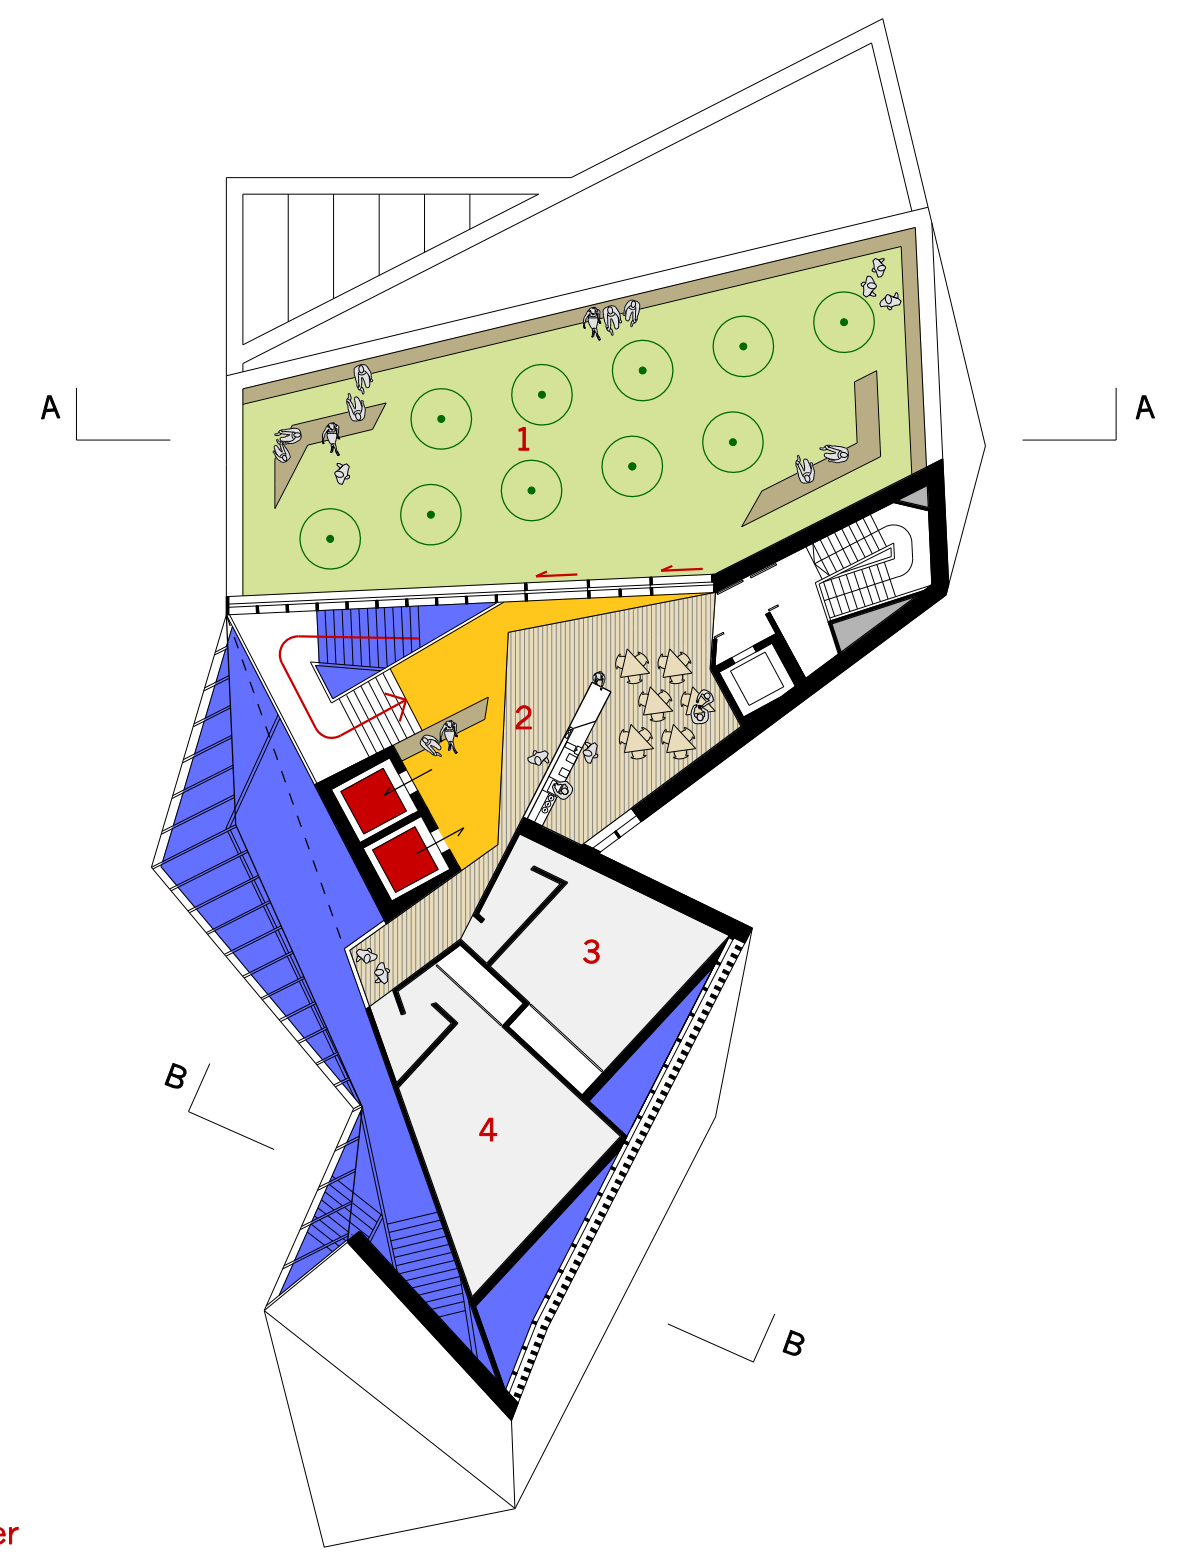

- 1 Roof Garden
- 2 Juice Bar
- 3 Male Islamic Prayer
- 4 Female Islamic Prayer

SIXTH FLOOR ROOF GARDEN/ ISLAMIC PRAYER 1:250



VIEW FROM SHEFFIELD STREET
Umbrella canopy covers public entrance space




VIEW FROM ENTRY HALL
Open stairways spiral around lift shaft



VIEW FROM THIRD FLOOR
The building is revealed gradually...



VIEW OF ROOFSCAPE
...from street to roof garden

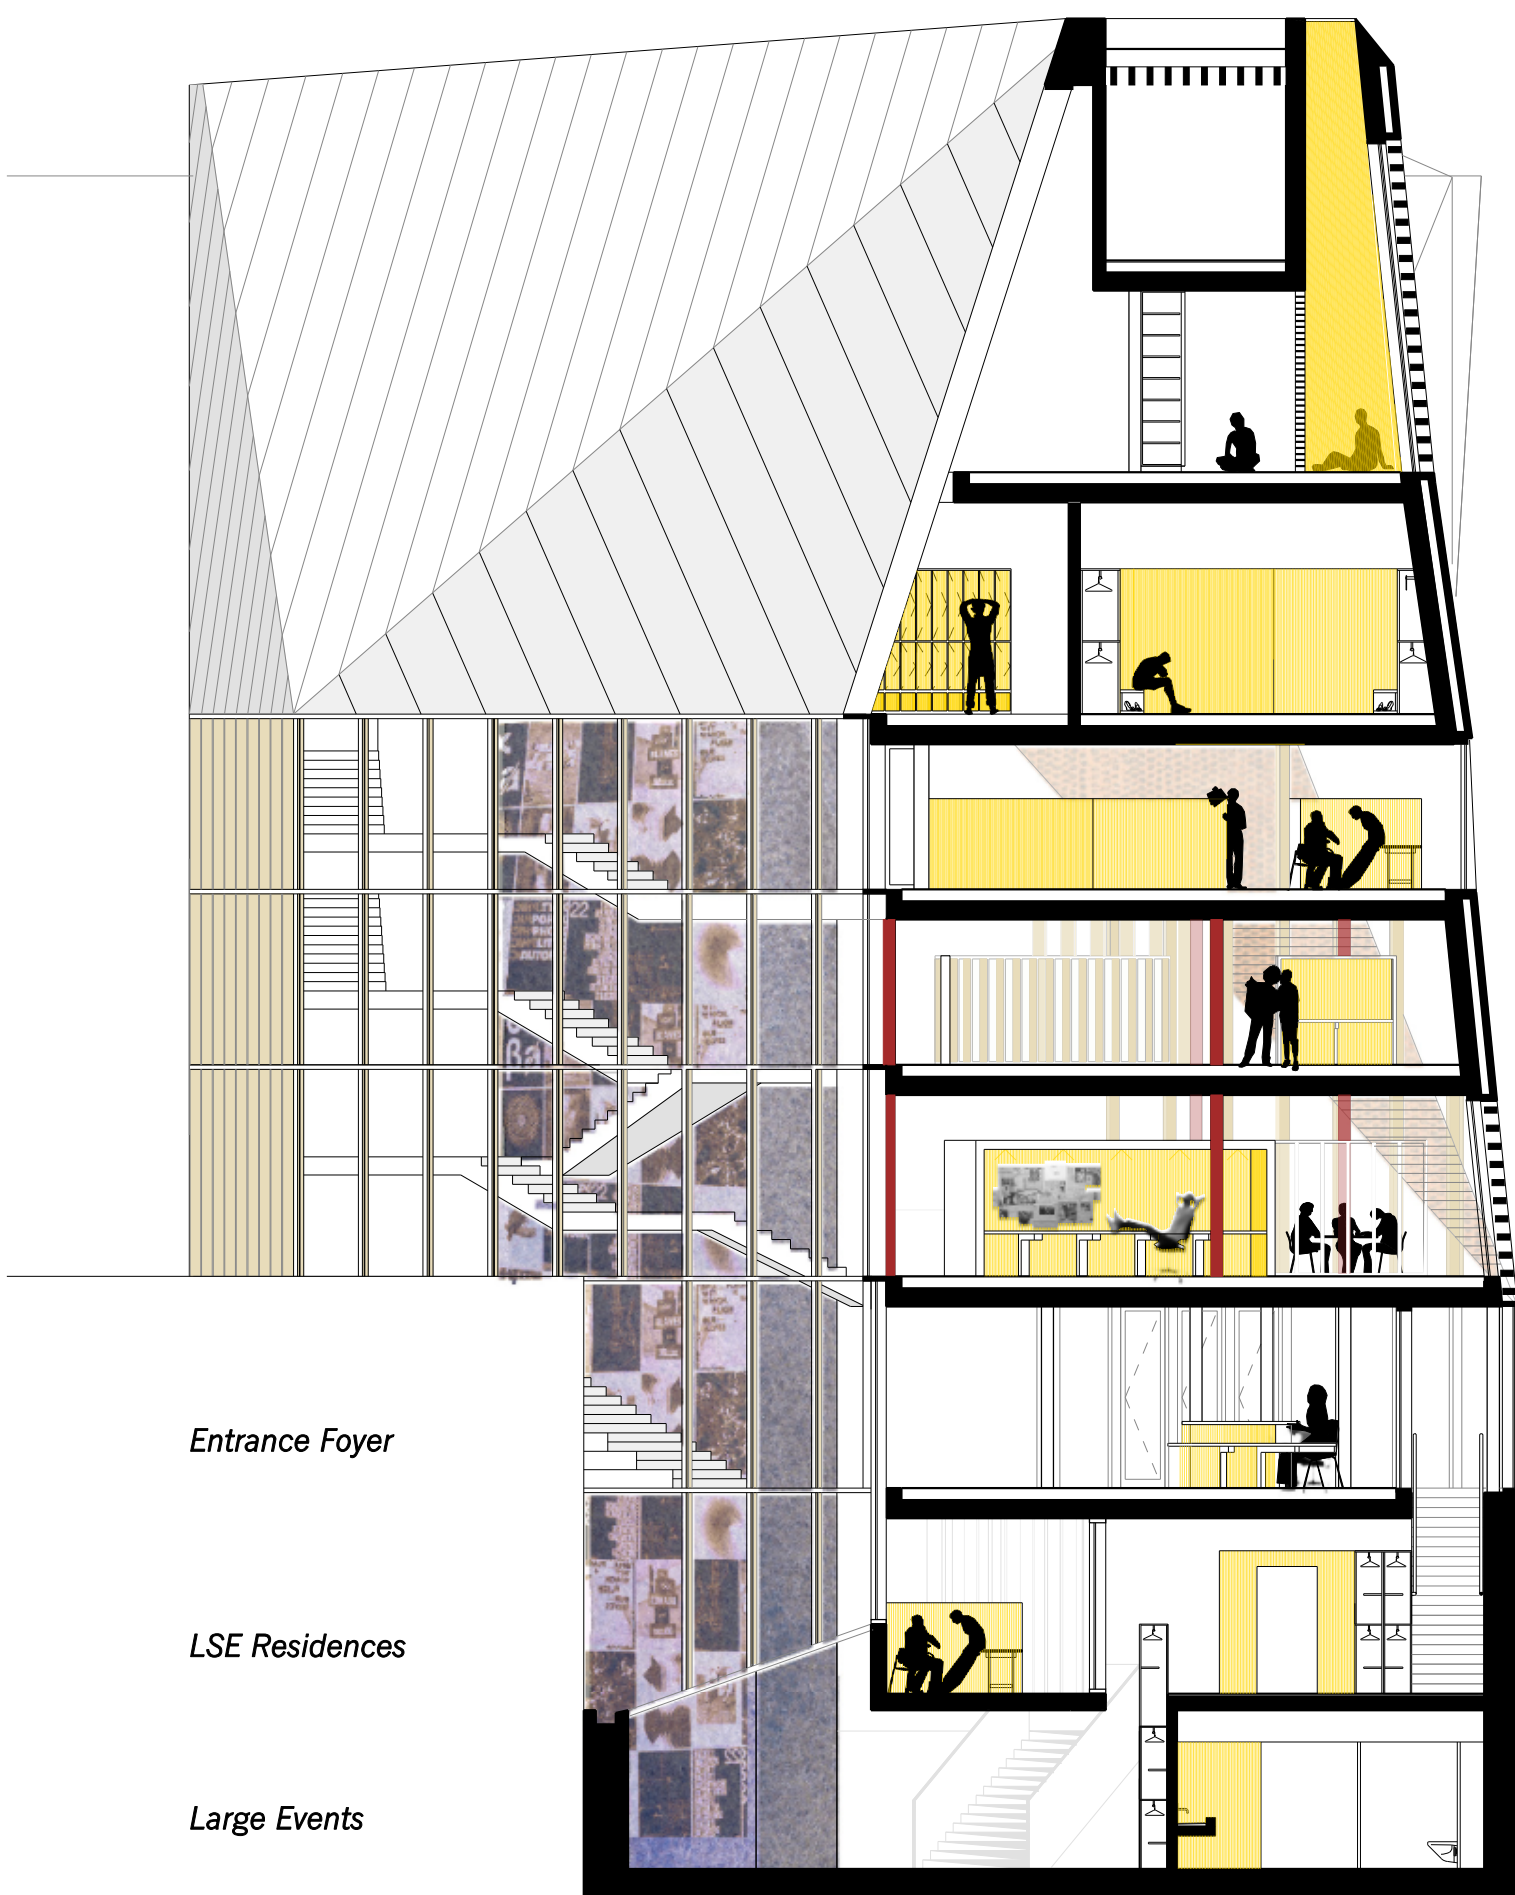

- Islamic Prayer
- Multi Faith Prayer
- Changing Rooms
- SU Offices
- Media Centre
- Activity Centre
- Security Reception
- Male WC
- Female WC

- Entrance Foyer
- LSE Residences
- Large Events

SECTION B-B 1:125
The building is fresh and airy, heavy and light, open and clear, sculptural and social



VIEW FROM CLARE MARKET
The folded, chamfered, canted and faceted facade is tailored to specific lines of sight